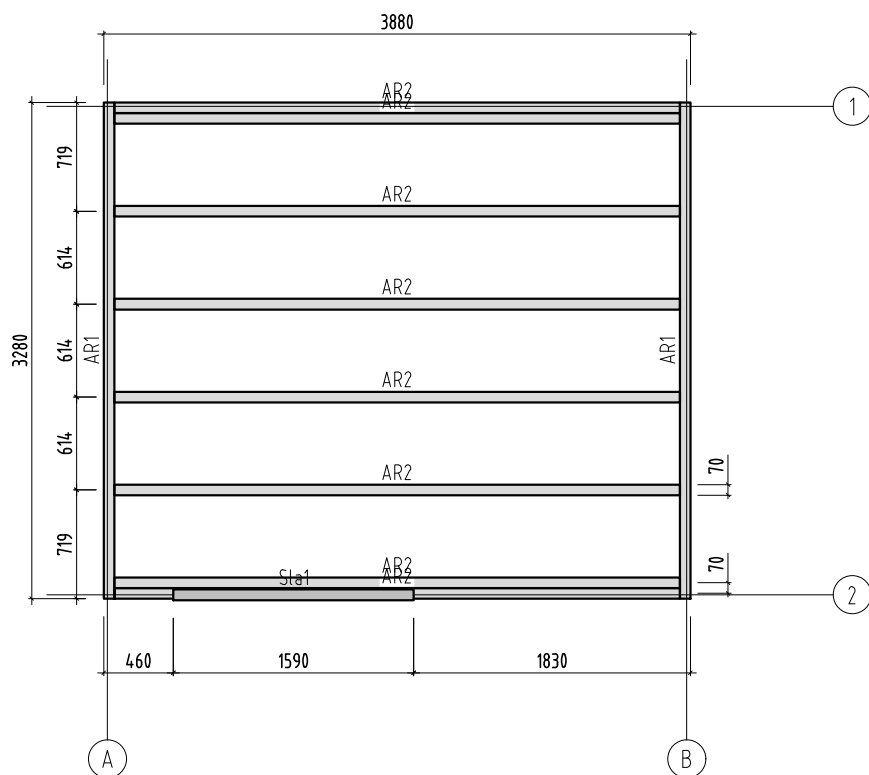




Object name
PM70-4135

Drawing
Plan

Scale
1:50

Paper
A4

Palmako
LEMEKS GROUP

AS Palmako
Näituse 25, Tartu 50409, Estonia
tel. +372 73 55 530
fax. +372 73 55 544
www.palmako.com

Customer

Drawn by
350

 
Date

15.03.2023

Log


70x135

File T06423.dwg







Page
1

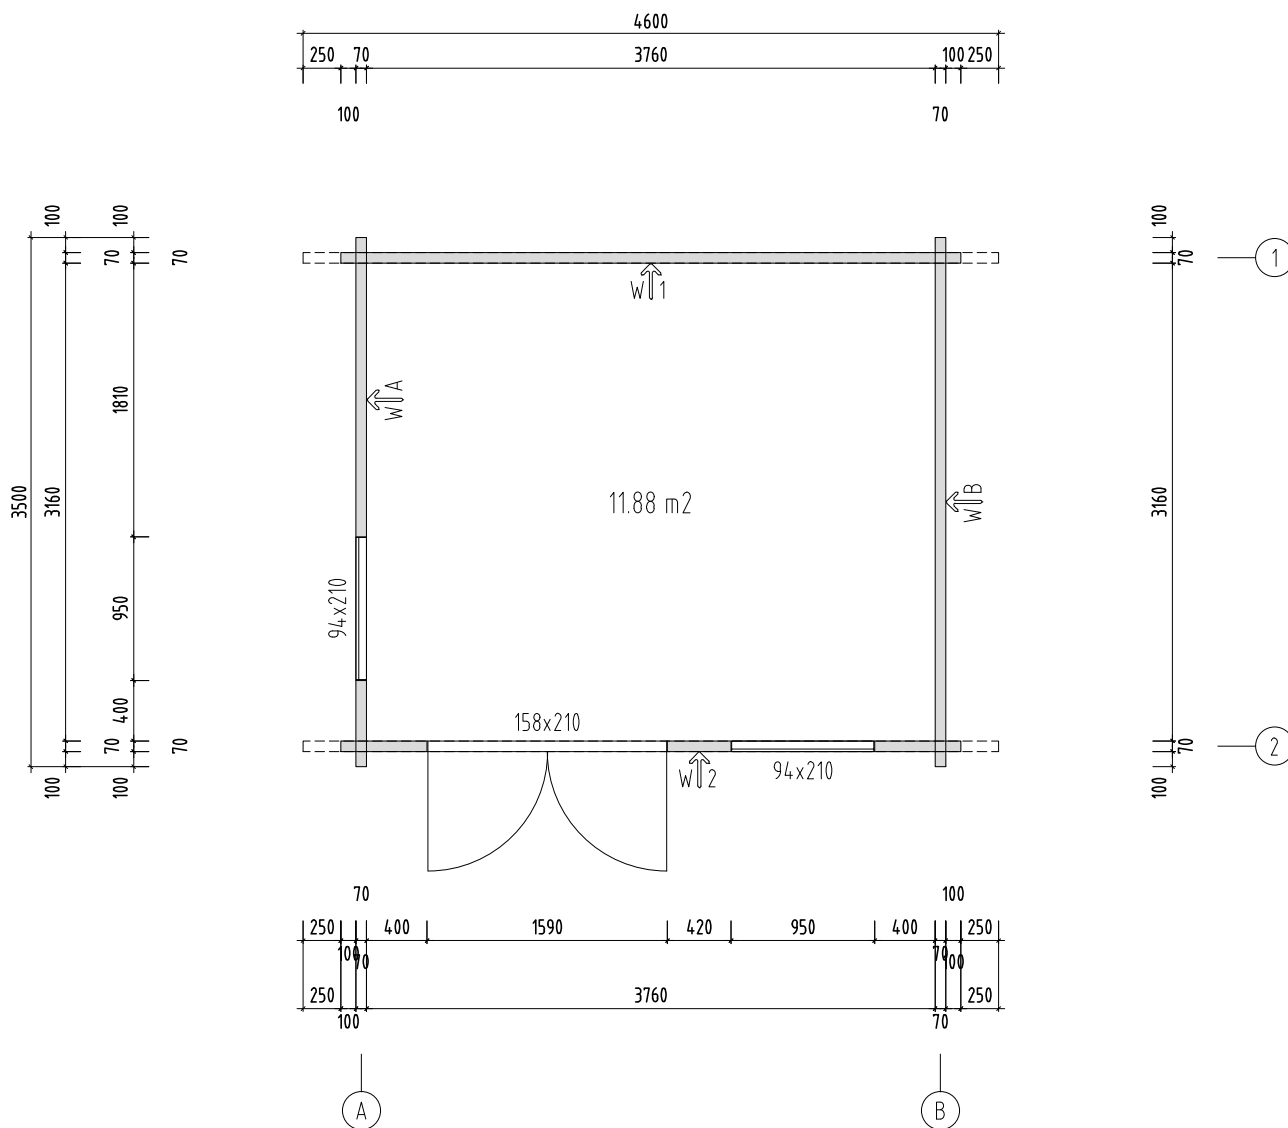H = 1.500 m
TOTAL: 11.88 m²





Object name PM70-4135		Drawing Plan H=1.5m		Scale 1:50
				Paper A4
 AS Palmako Näituse 25, Tartu 50409, Estonia tel. +372 73 55 530 fax. +372 73 55 544 www.palmako.com	Customer		Log 70x135	
	Drawn by	350		
	Date	15.03.2023	File T06423.dwg	
				Page 1

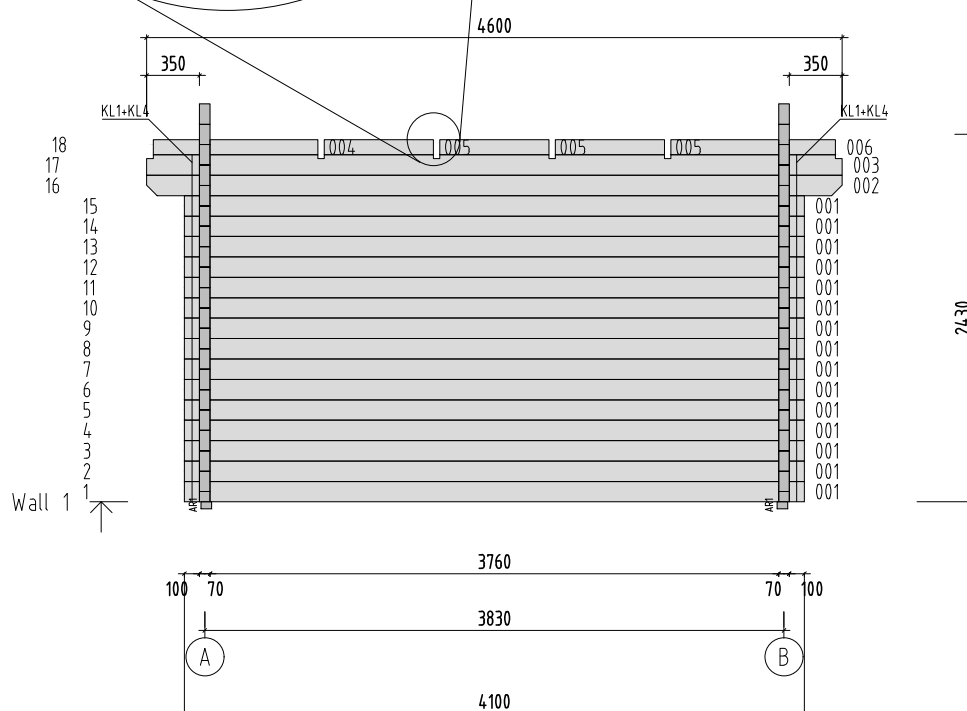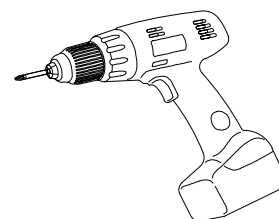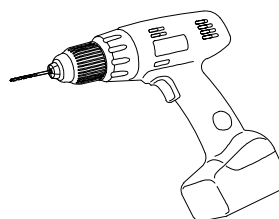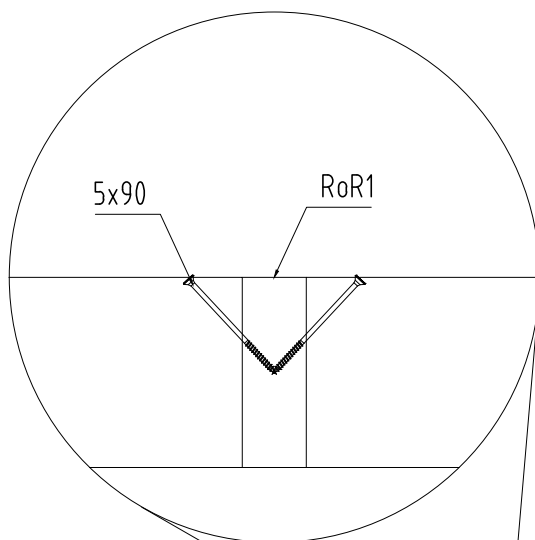

Object name PM70-4135	Drawing WALL 1	Scale 1:50	
		Paper A4	
Palmako LEMEKS GROUP	Customer	Log 70x135	
	Drawn by 350		
	Date 15.03.2023	File T06423.dwg	Page 4

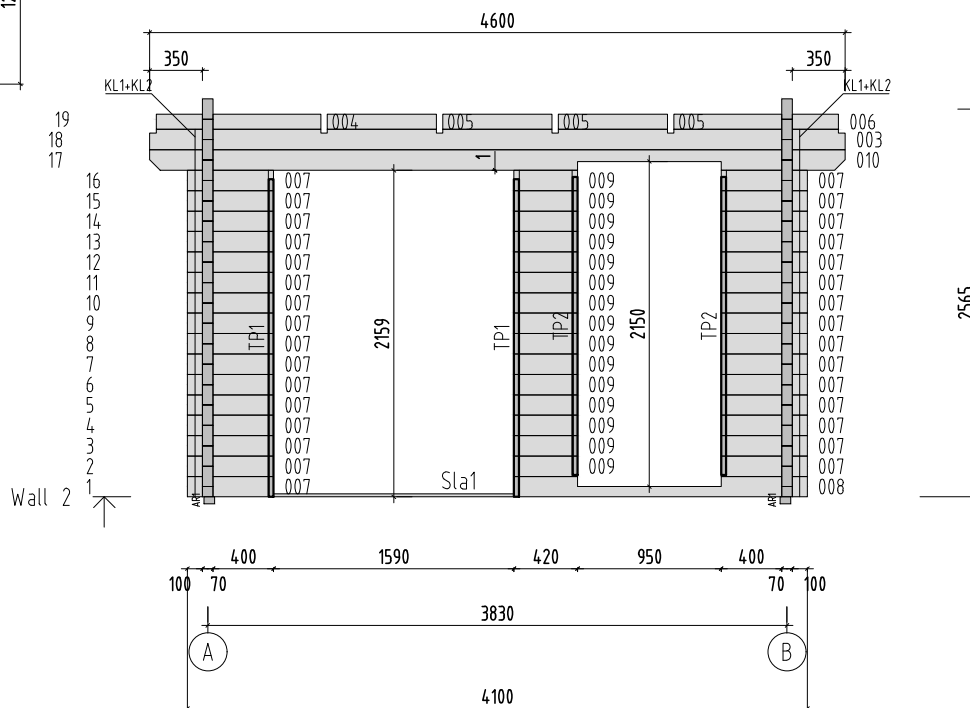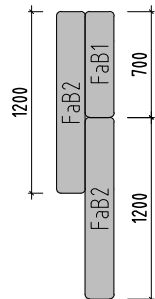AS Palmako
 Näituse 25, Tartu 50409, Estonia
 tel. +372 73 55 530
 fax. +372 73 55 544
 www.palmako.com



Object name
PM70-4135

Drawing
WALL 2

Scale
1:50

Paper
A4

Palmako
LEMEKS GROUP

AS Palmako
Näituse 25, Tartu 50409, Estonia
tel. +372 73 55 530
fax. +372 73 55 544
www.palmako.com

Customer

Drawn by
350

Date

15.03.2023

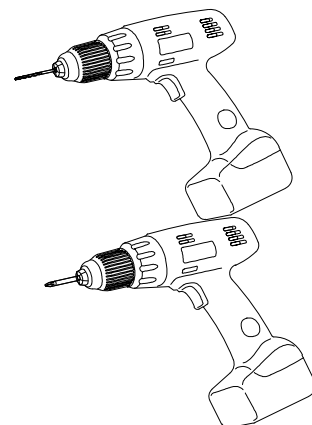
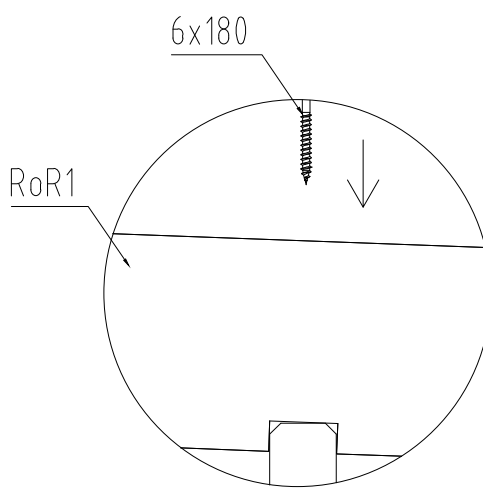
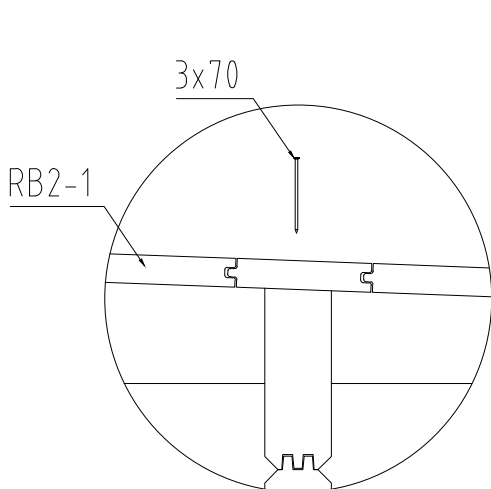
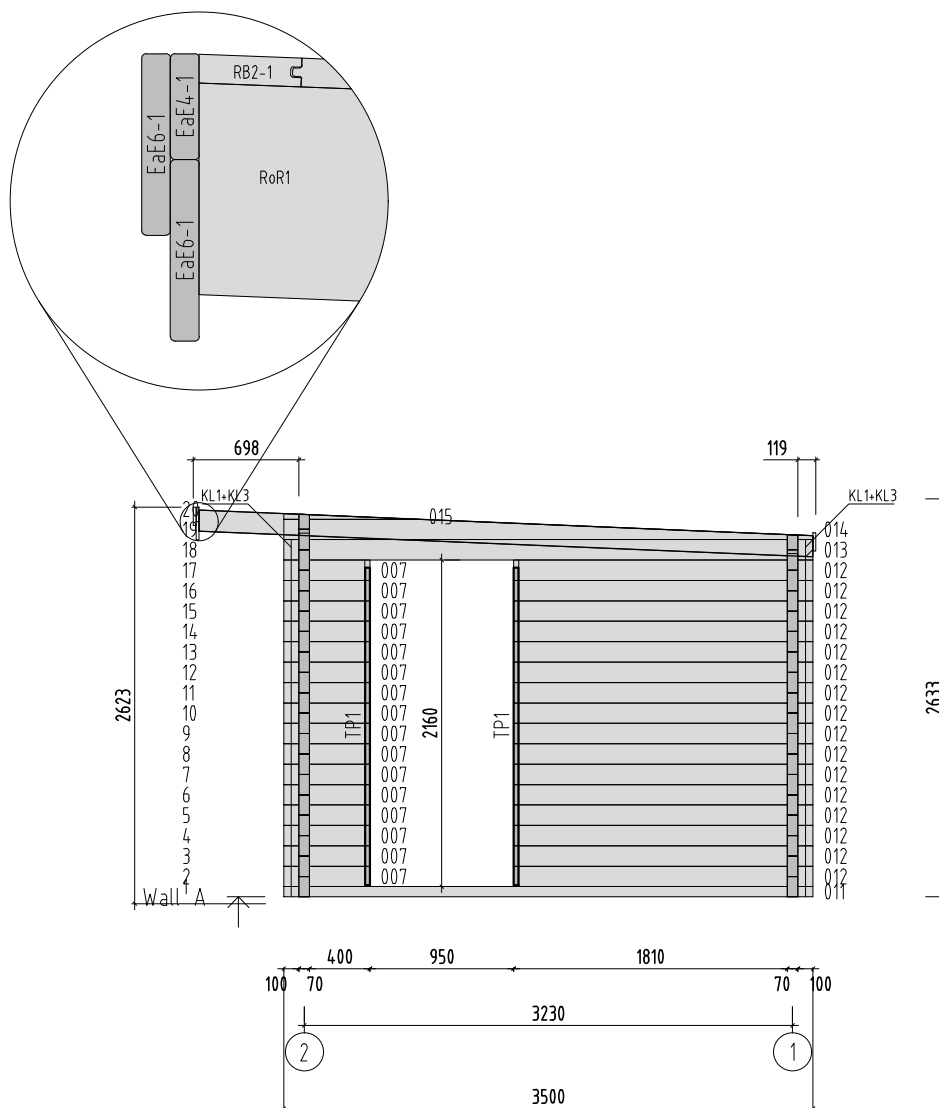
Log

70x135


File T06423.dwg



Page
5



Object name PM70-4135	Drawing WALL A	Scale 1:50	
		Paper A4	
Palmako LEMEKS GROUP AS Palmako Näituse 25, Tartu 50409, Estonia tel. +372 73 55 530 fax. +372 73 55 544 www.palmako.com	Customer	Log 70x135	
	Drawn by	350	
	Date	15.03.2023	
		File T06423.dwg	Page 2

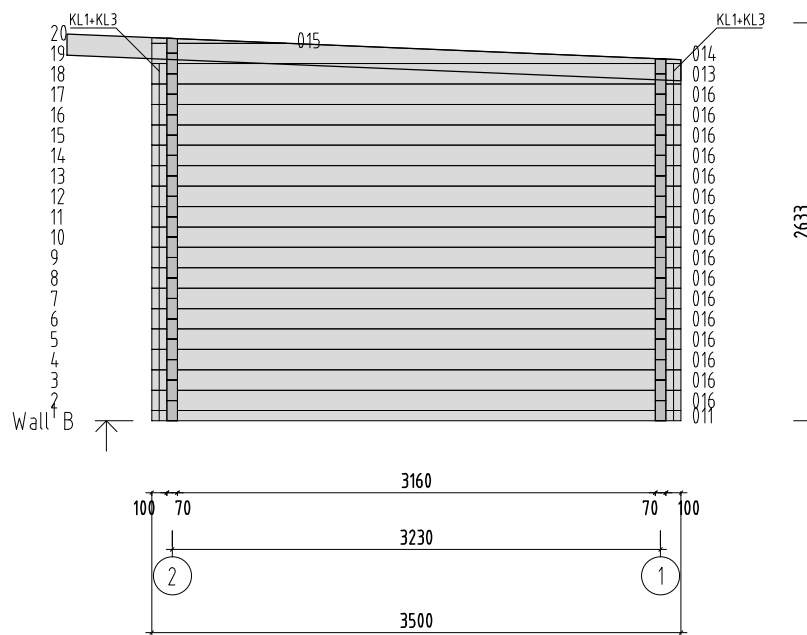

Object name
PM70-4135


Drawing
WALL B

Scale 1:50
Paper A4














Palmako
LEMEKS GROUP






AS Palmako
Näituse 25, Tartu 50409, Estonia
tel. +372 73 55 530
fax. +372 73 55 544
www.palmako.com




Customer		Log	70x135
Drawn by	350		
Date	15.03.2023	File	T06423.dwg

 


Page 3

             Pos	SPECIFICATION-STÜCKLISTE-NOMENCLATURE-ELEMENTI-ESPECIFICACIÓN PM70-4135	Pcs	Profile (mm)	Length (mm)
001		15	70x135	4100
002		1	70x135	4600
003		2	70x135	4600
004		2	70x100	1088
005		6	70x100	720
006		2	70x100	1088
007		47	70x135	570
008		1	70x135	1940
009		15	70x135	420
010		1	70x135	4600
011		2	70x68	3500
012		16	70x135	1980
013		2	70x135	3500
016		16	70x135	3500
WA-1		1		
WB-1		1		
AR2	Foundation- Fundament- Fondation- Fondazione- Vigas de cimentación 	8	70x45	3740
AR1	Foundation- Fundament- Fondation- Fondazione- Vigas de cimentación 	2	70x45	3280
FaB2	Facia board- Giebelblende- Écran frontal- Schermo frontone- Tabla de facia 	4	19x120	4069
FaB1	Facia board- Giebelblende- Écran frontal- Schermo frontone- Tabla de facia 	2	19x70	4068
RoR1	Rafter- Sparre- Chevron- Trave- Cabrio 	6	44x140	4067
Sla1	Slat- Leiste- Baguette- Listello- Listón 	1	70x19	1590
TP1	Tender post- Tenderleiste- T-poste- Rinforzo- Refuerzo 	4	32x40	2100
TP2	Tender post- Tenderleiste- T-poste- Rinforzo- Refuerzo 	2	32x40	1970
FB2-1	Floor board- Fussbodenbrett- Madrier du plancher - Tavola pavimento- Tabla de suelo 	43	89x19	3155
 Object name PM70-4135			Page 1/3	

     Pos	SPECIFICATION-STÜCKLISTE-NOMENCLATURE-ELEMENTI-ESPECIFICACIÓN PM70-4135	Pcs	Profile (mm)	Length (mm)
RB2-1	Roof board- Dachbrett- Madrier du toit- Tavola tetto- Tabla de tejado 	46	89x19	4600
FIB1-1	Floor beading- Fussbodenleiste- Baguette du plancher- Listello pavimento- Listón de suelo 	8	19x19	1940
EaE6-1	Eave edging- Dachrandbrett- Madrier en bordure du toit- Tavola bordo tetto- Tabla de valadizo 	3	19x120	4640
EaE4-1	Eave edging- Dachrandbrett- Madrier en bordure du toit- Tavola bordo tetto- Tabla de valadizo 	2	19x70	4640
Sis1-1	Side slat- Randleiste- Baguette en bordure- Listón de borde- Listello bordo 	4	19x70	904
Sis1-2	Side slat- Randleiste- Baguette en bordure- Listón de borde- Listello bordo 	8	19x70	2230
Sis2-1	Side slat- Randleiste- Baguette en bordure- Listón de borde- Listello bordo 	4	19x95	1044
Fim	-Fixing kit- Befestigungsset- Moyens de fixation- Materiale di fissaggio- Kit de fijación	1	USE	
QULSI 30x35	Cylinder- Zylinderschloss- Serrure a mortaiser- Serratura a cilindro- Bombin- 30.35 	1	TU70-36P	
QLIUHb	Door fittings- Türbeschlag- Ferrure- Ferramenta porta- Manilla puerta- QLIUHb 	1	TU70-36P	
QULKAK	Door fittings- Türbeschlag- Ferrure- Ferramenta porta- Manilla puerta- QULKAK 	1	TU70-36P	
QRV1 60Zn	Keeper- Schliessblech- Tole- Lamiera- Aldaba de candado- 160Zn 	1	TU70-36P	
QNA1 4x40Me	Nail- Nagel- Clou- Chiodo- Clavo- 1.4x40mm 	60	FIB1-1	
QNA2 2x50Zn	Nail- Nagel- Clou- Chiodo- Clavo- 2.5x50mm 	400	FB2-1	
QNA3 x70Zn	Nail- Nagel- Clou- Chiodo- Clavo- 3x70mm 	400	RB2-1	
QKRPP 3x16Zn	Screw- Schraube- Vis- Vite- Tornillo- 3x16mm 	2		
QKRPP4 _5x50Zn	Screw- Schraube- Vis- Vite- Tornillo- 4.5x50mm 	300	FaBx; EaE6-x; Sisx-x 	
QKRPP4 _5x70Zn	Screw- Schraube- Vis- Vite- Tornillo- 4.5x70mm 	20	007; 008; 011; 015	
QKRPP 5x90Zn	Screw- Schraube- Vis- Vite- Tornillo- 5x90mm 	30	TU70-36P - 8 pcs 004; 005; 006	
QKRPP6 x150Zn	Screw- Schraube- Vis- Vite- Tornillo- 6x150mm 	20	ARx; 014	
QKRPP6 x180Zn	Screw- Schraube- Vis- Vite- Tornillo- 6x180mm 	12	RoR1	
QLIA	Window fittings- Fenstergriff- Poigne de la fenêtre- Maniglia finestra- Manilla (ventana) 	4	A70-29A	
KL1	Threaded rod- Gewindestangen- Barre fileté- Asta filettata- Varilla roscada M10 	8		2000
KL2	Threaded rod- Gewindestangen- Barre fileté- Asta filettata- Varilla roscada M10 	2		460
KL3	Threaded rod- Gewindestangen- Barre fileté- Asta filettata- Varilla roscada M10 	4		390
	Object name PM70-4135			Page 2/3

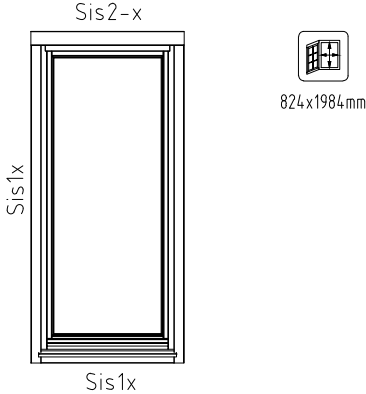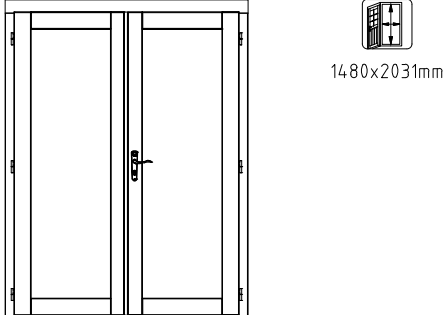 Pos	SPECIFICATION-STÜCKLISTE-NOMENCLATURE-ELEMENTI-ESPECIFICACIÓN PM70-4135	Pcs	Profile (mm)	Length (mm)
KL4	Threaded rod- Gewindestangen- Barre fileté- Asta filettata- Varilla roscada M10 	2		330
QMUk K10ZN	Nut- Schraubenmutter- Écrou- Dado- Tuerca- M10mm 	8	KLx	
QSE10 X30ZN	Washer- Dichtscheibe- Joint- Rondella- Arandela- 10x30mm 	8	KLx	
QMUJ 10ZN	Extension nut- Verlängerungsmutter- Écrou rallonge- Dado di prolunga- Tuerca de extensión- JM10 	8	KLx	
QMUP L10ZN	Top nut- Schweissmutter mit Flansch- Ecrou a souder- Dado a saldare- Tuerca soldable- M10 	8	KLx	
A70-29A	Window - Fenster - Fenetre - Finestra-Ventana 940x2100 	2		
TU70 -36P	Door - Tür - Porte - Porta-Puerta 1580x2100 	1		
 Object name PM70-4135		Page 3/3		

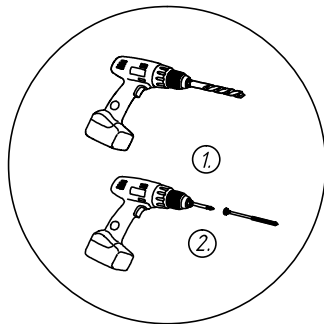

- * The specification may vary depending on the specific model
- * Die Spezifikation können je nach Modell unterschiedlich sein
- * Les spécifications peuvent varier selon le modèle spécifique
- * Dependiendo del modelo, la especificación puede cambiar
- * Le specifiche possono variare a seconda del modello

